



TYPICAL PROPOSED SECTION
ALTERNATE 4 (NO IMPROVEMENT)

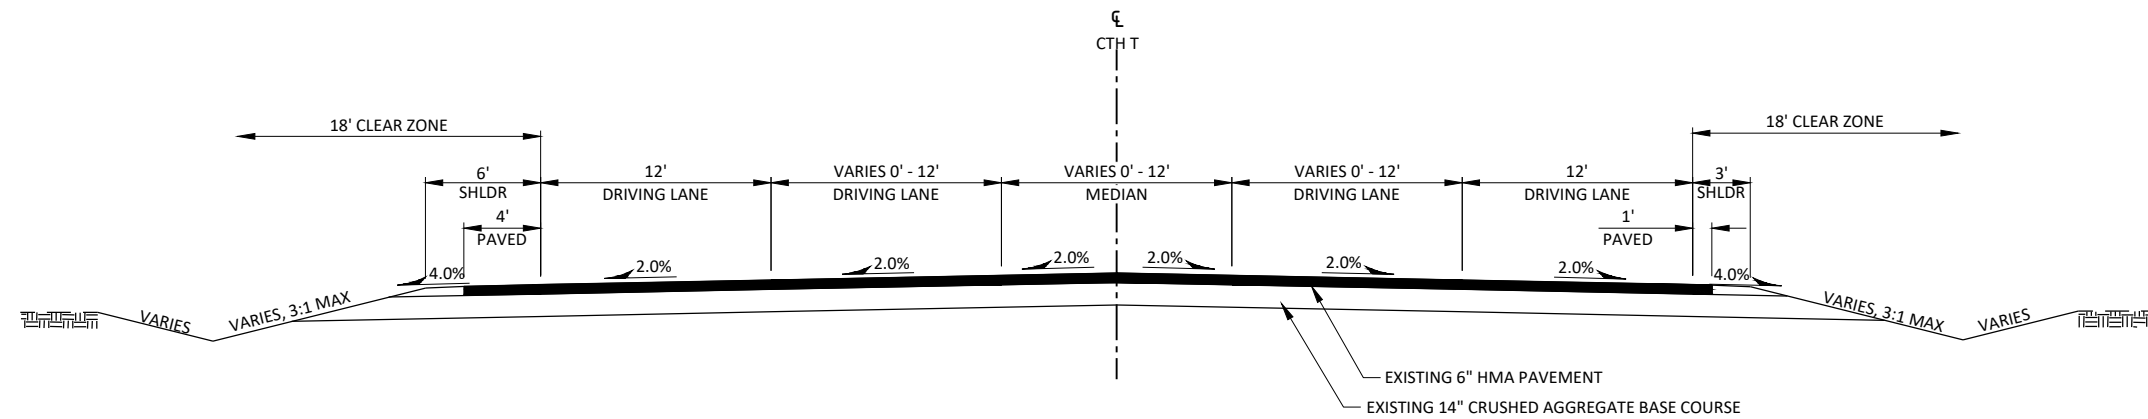

TYPICAL PROPOSED SECTION
ALTERNATE 4 (NO IMPROVEMENT)

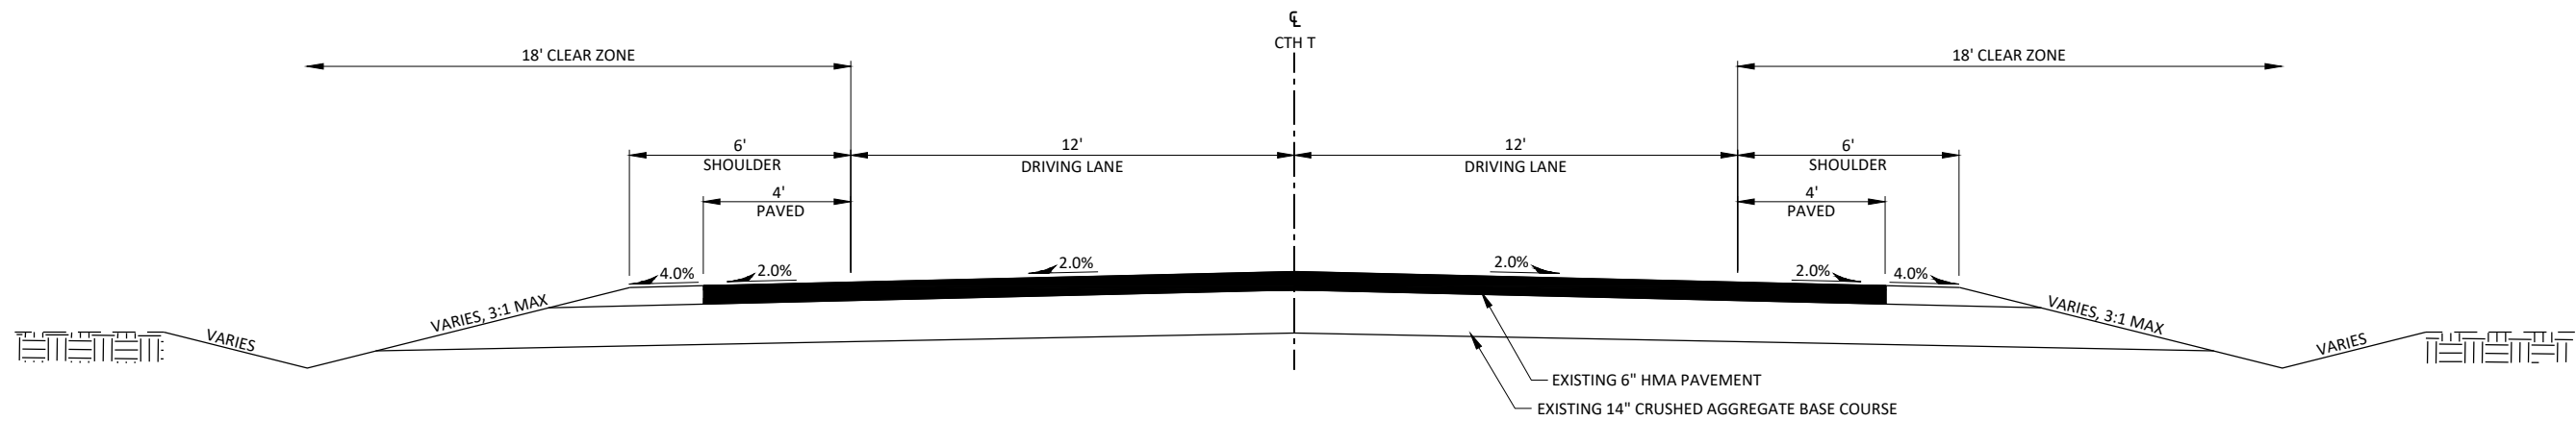

TYPICAL PROPOSED SECTION
ALTERNATE 4 (NO IMPROVEMENT)