



TYPICAL EXISTING SECTION
STA. 18+50 - STA. 21+25

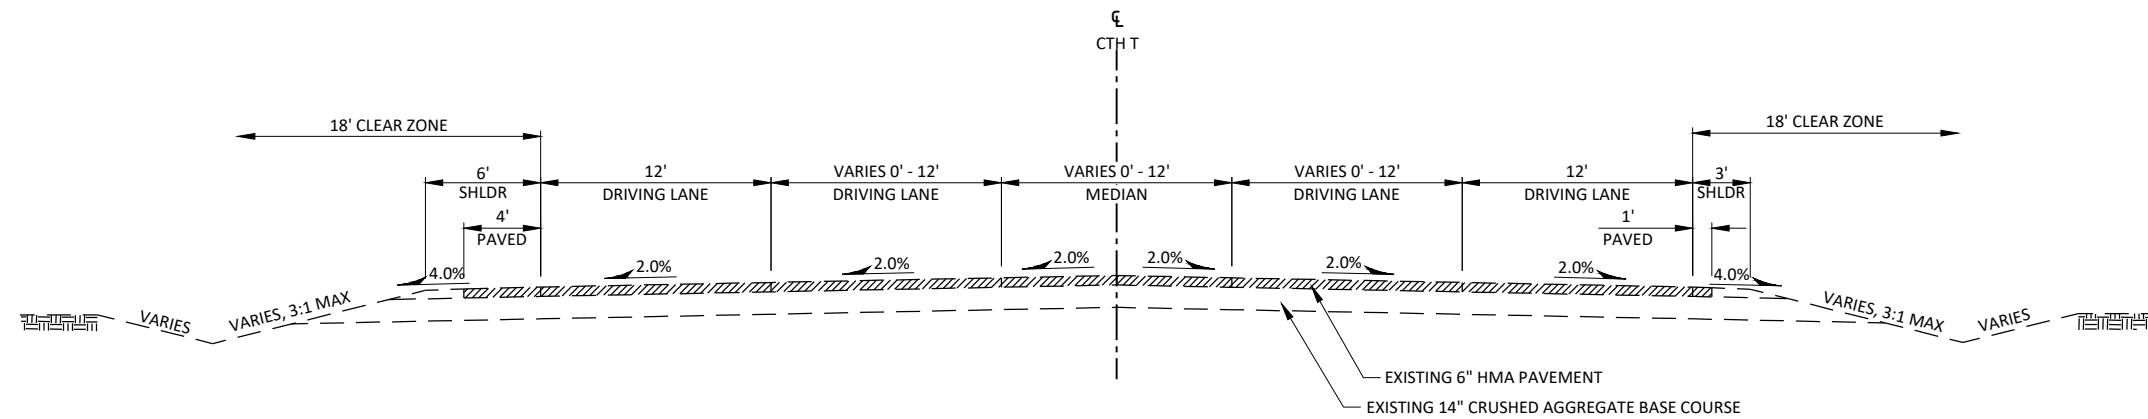

TYPICAL EXISTING SECTION
STA. 21+25 - STA. 29+20

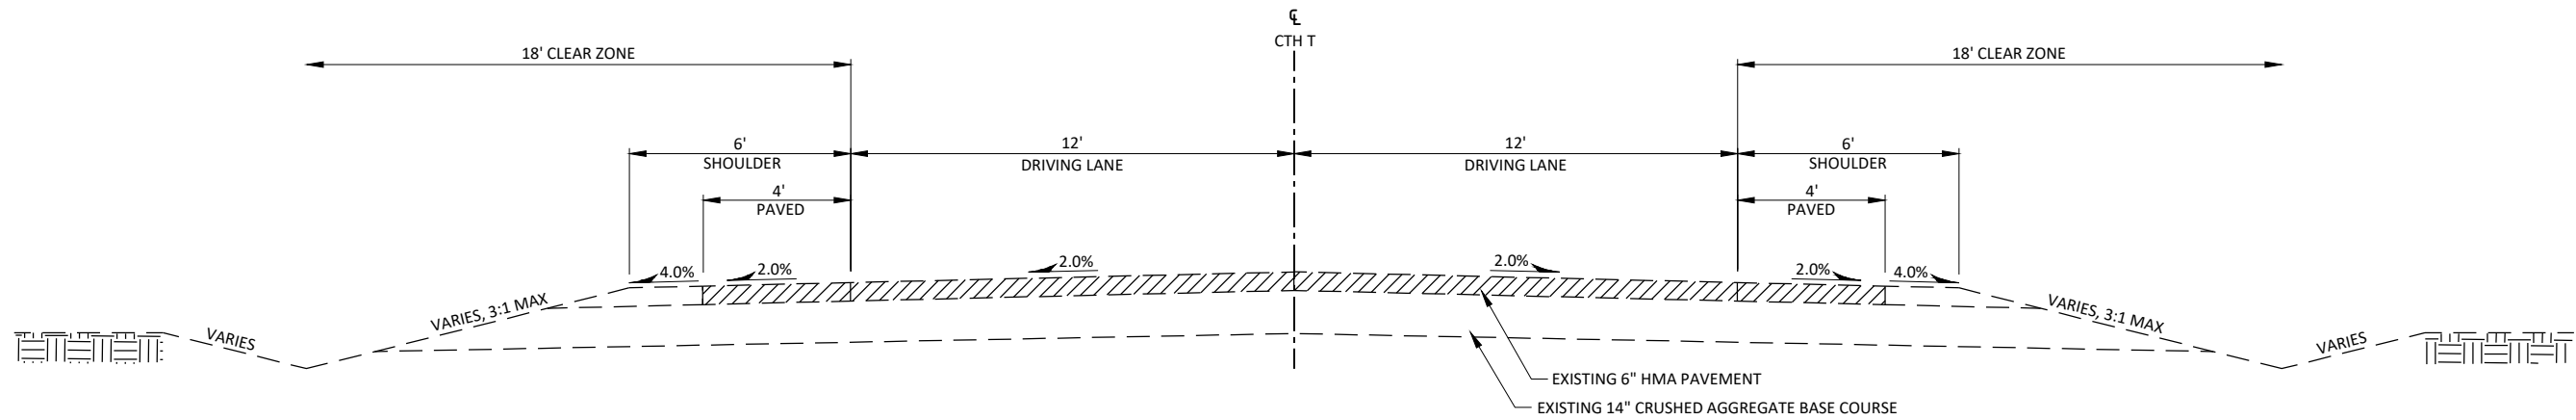

TYPICAL EXISTING SECTION
STA. 29+20 - STA. 201+00