


**TYPICAL FINISHED SECTION**  
ALTERNATE 1 & 2

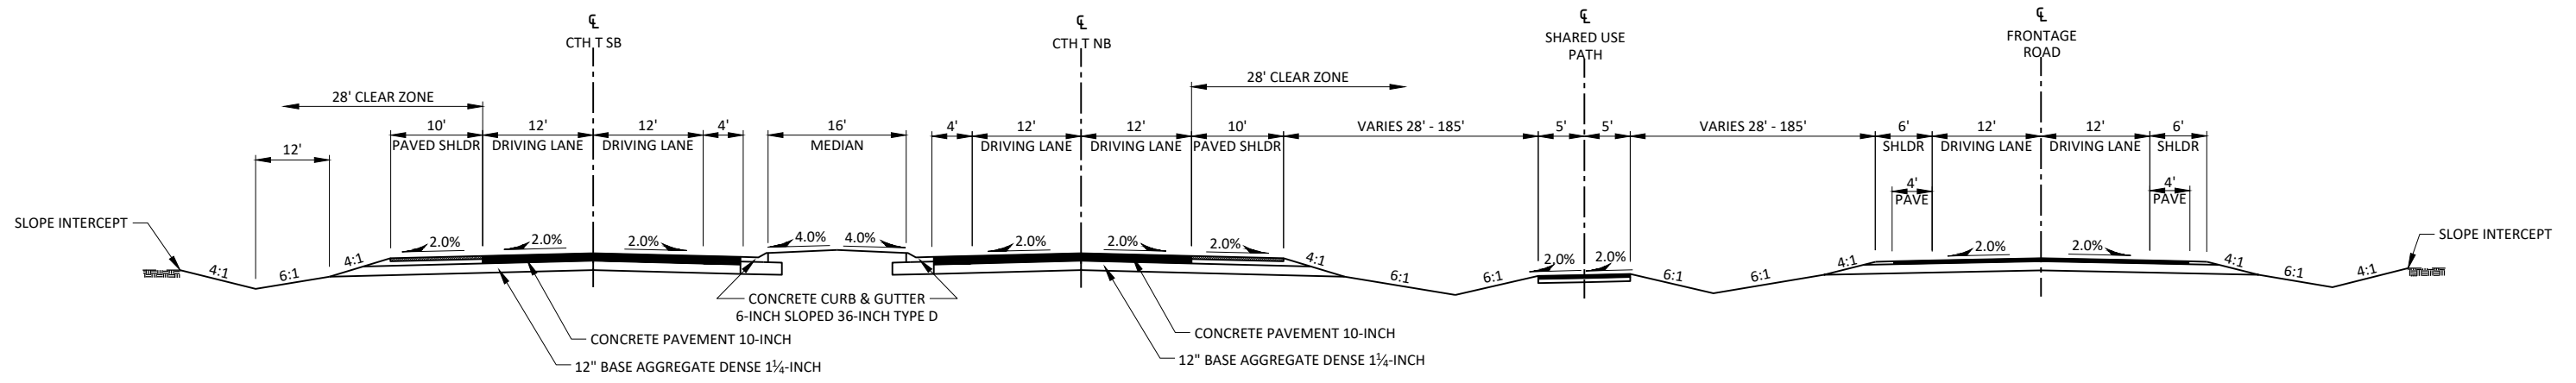

**TYPICAL FINISHED SECTION**  
ALTERNATE 3