



LOOKING NORTH
TYPICAL EXISTING SECTION
CTH T

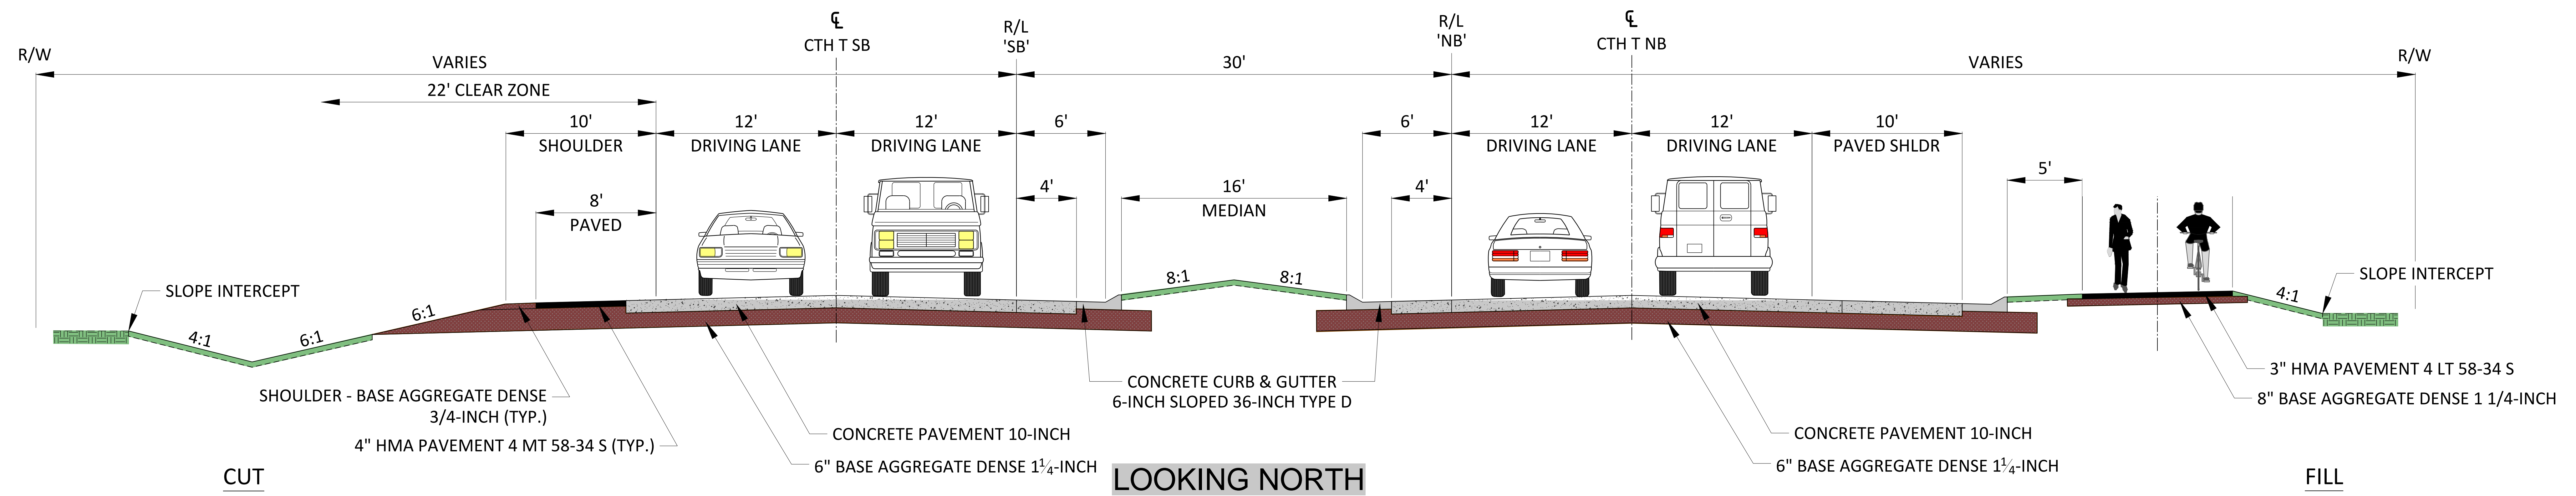

LOOKING NORTH
TYPICAL FINISHED SECTION - URBAN
CTH T

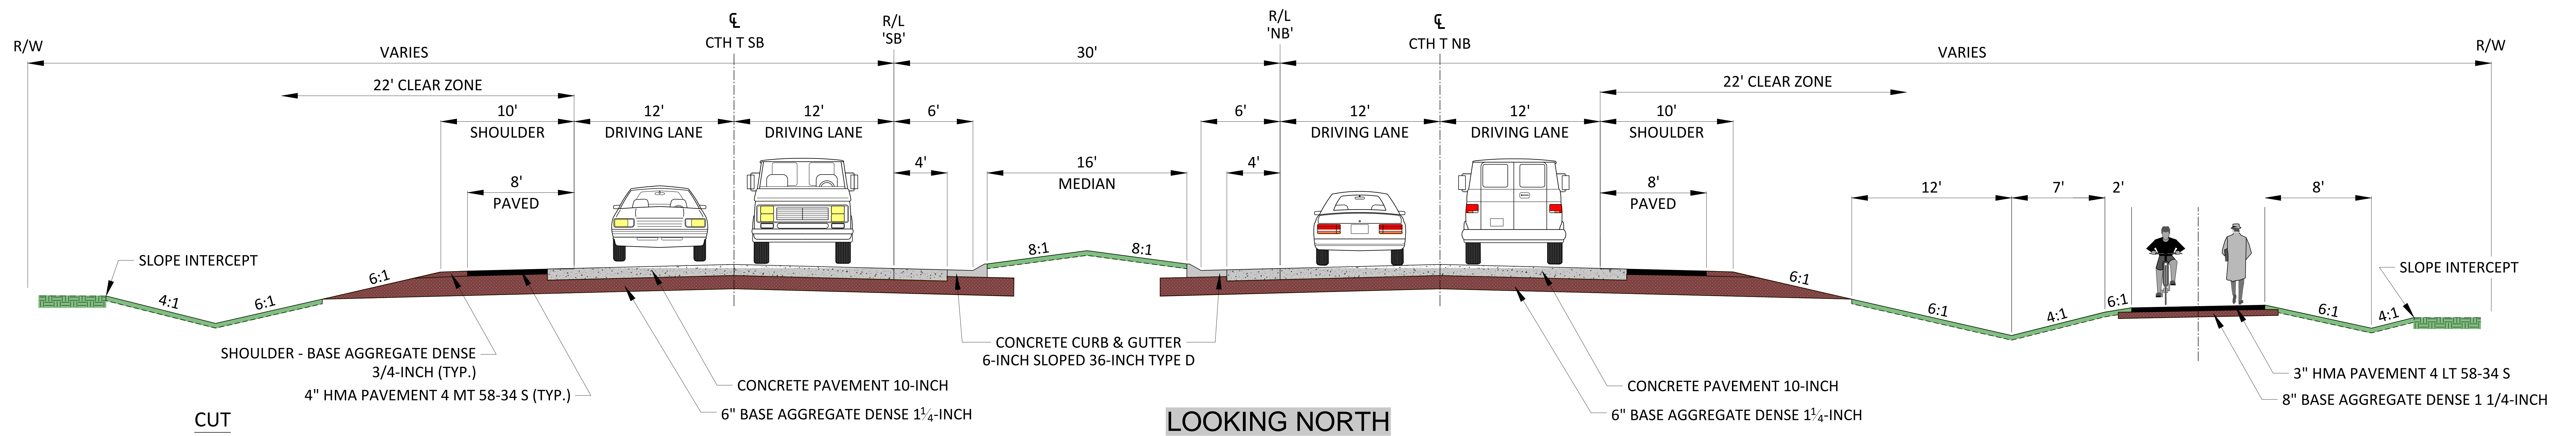

LOOKING NORTH
TYPICAL FINISHED SECTION - RURAL
CTH T